


PORT SIDE


FRONT VIEW

STARBOARD SIDE

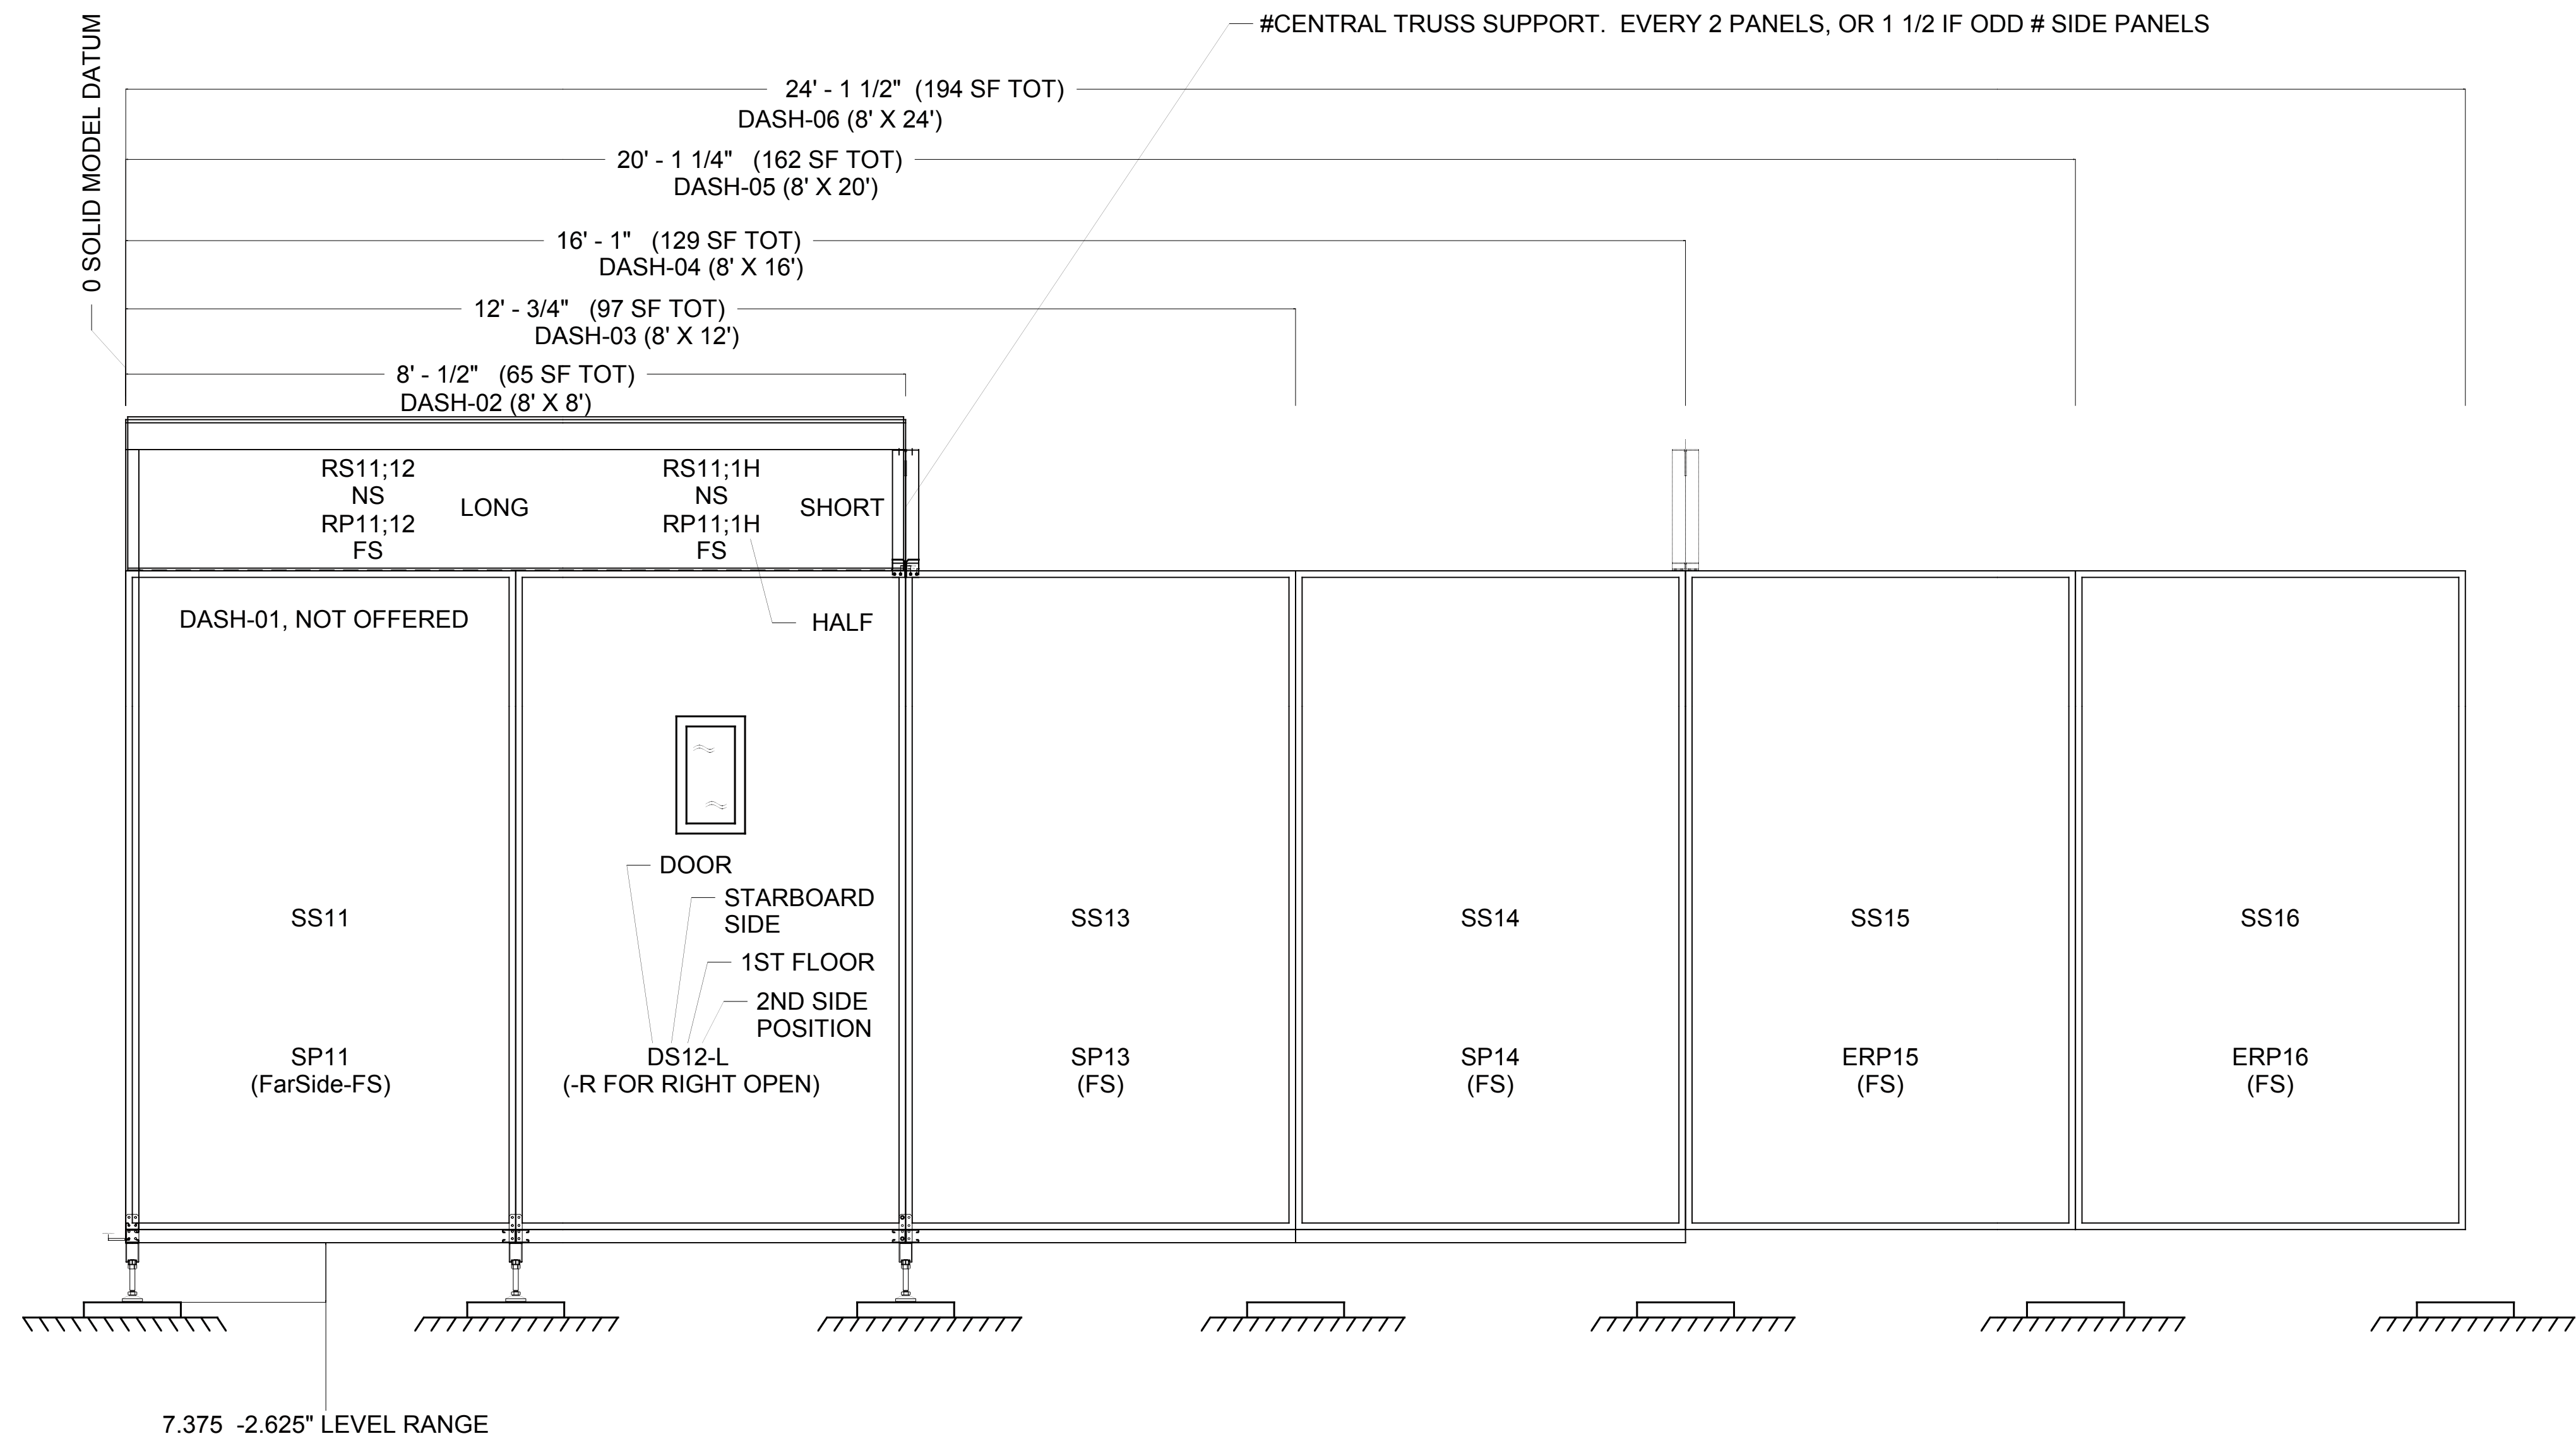


RIGHT VIEW
(W/ 1DOOR MIN)

TOP VIEW
MAIN FLOOR

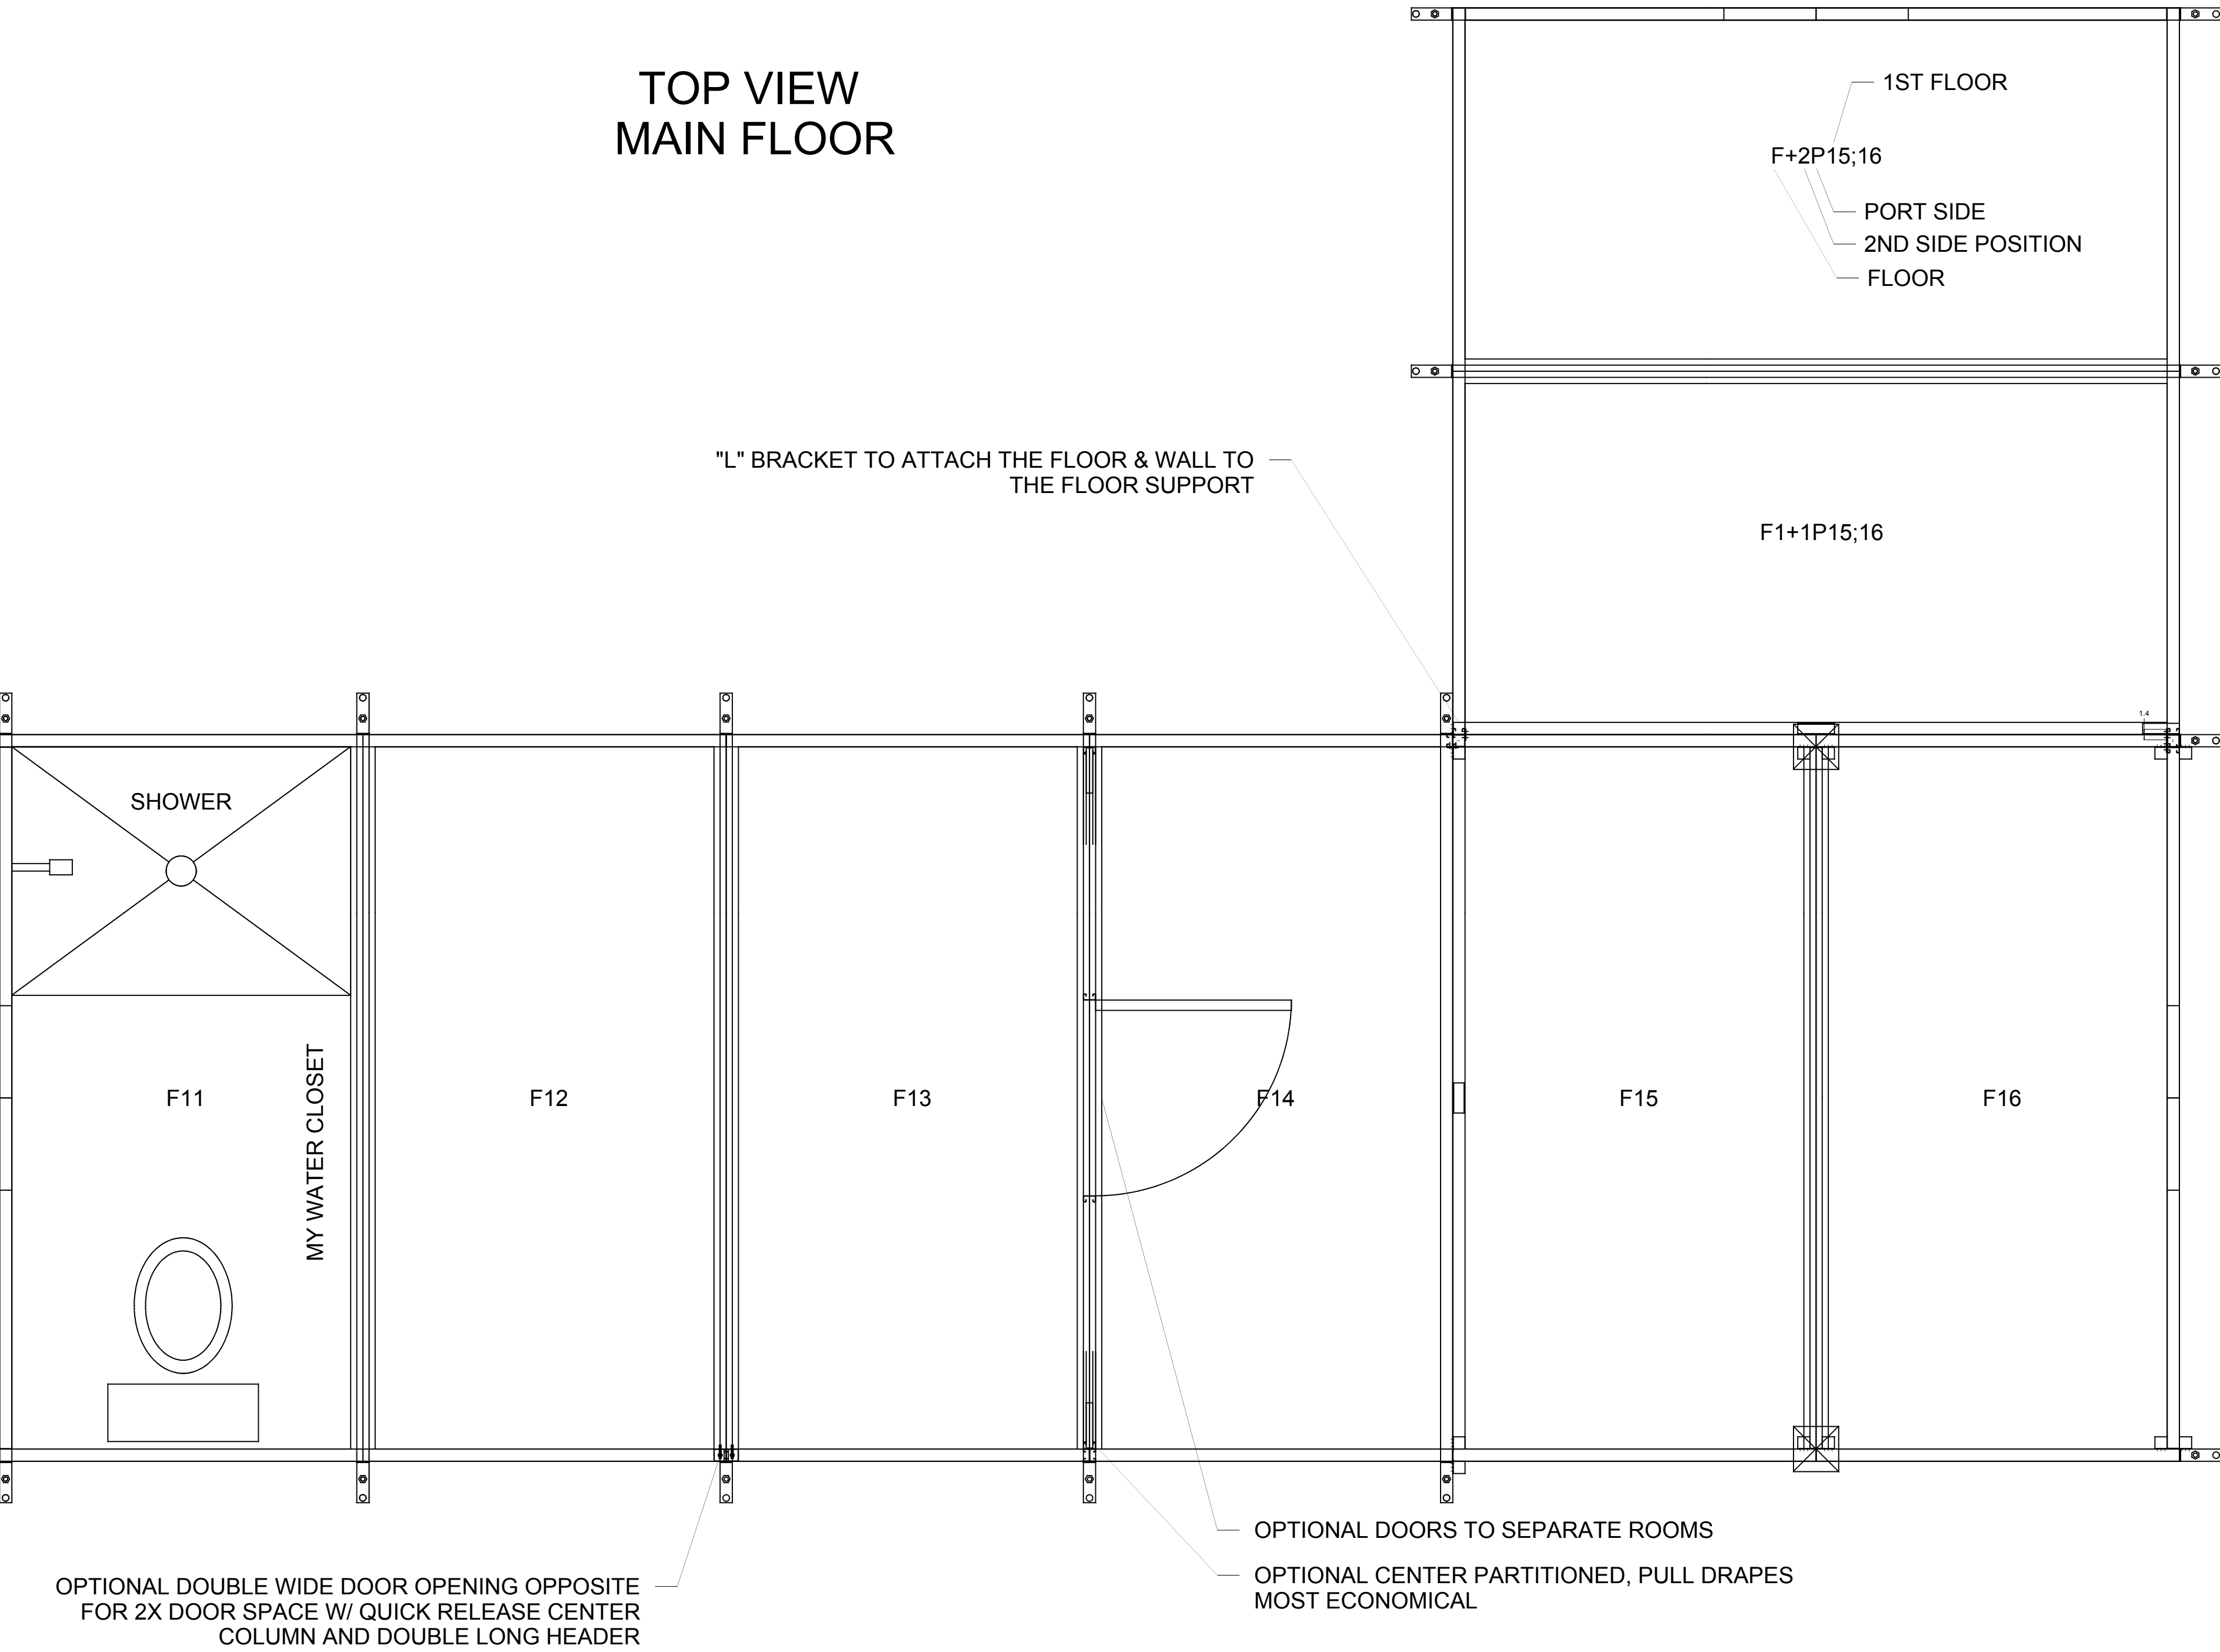


TOP VIEW
MULTI FLOOR
NOT DESIGNED FOR WET BURIAL

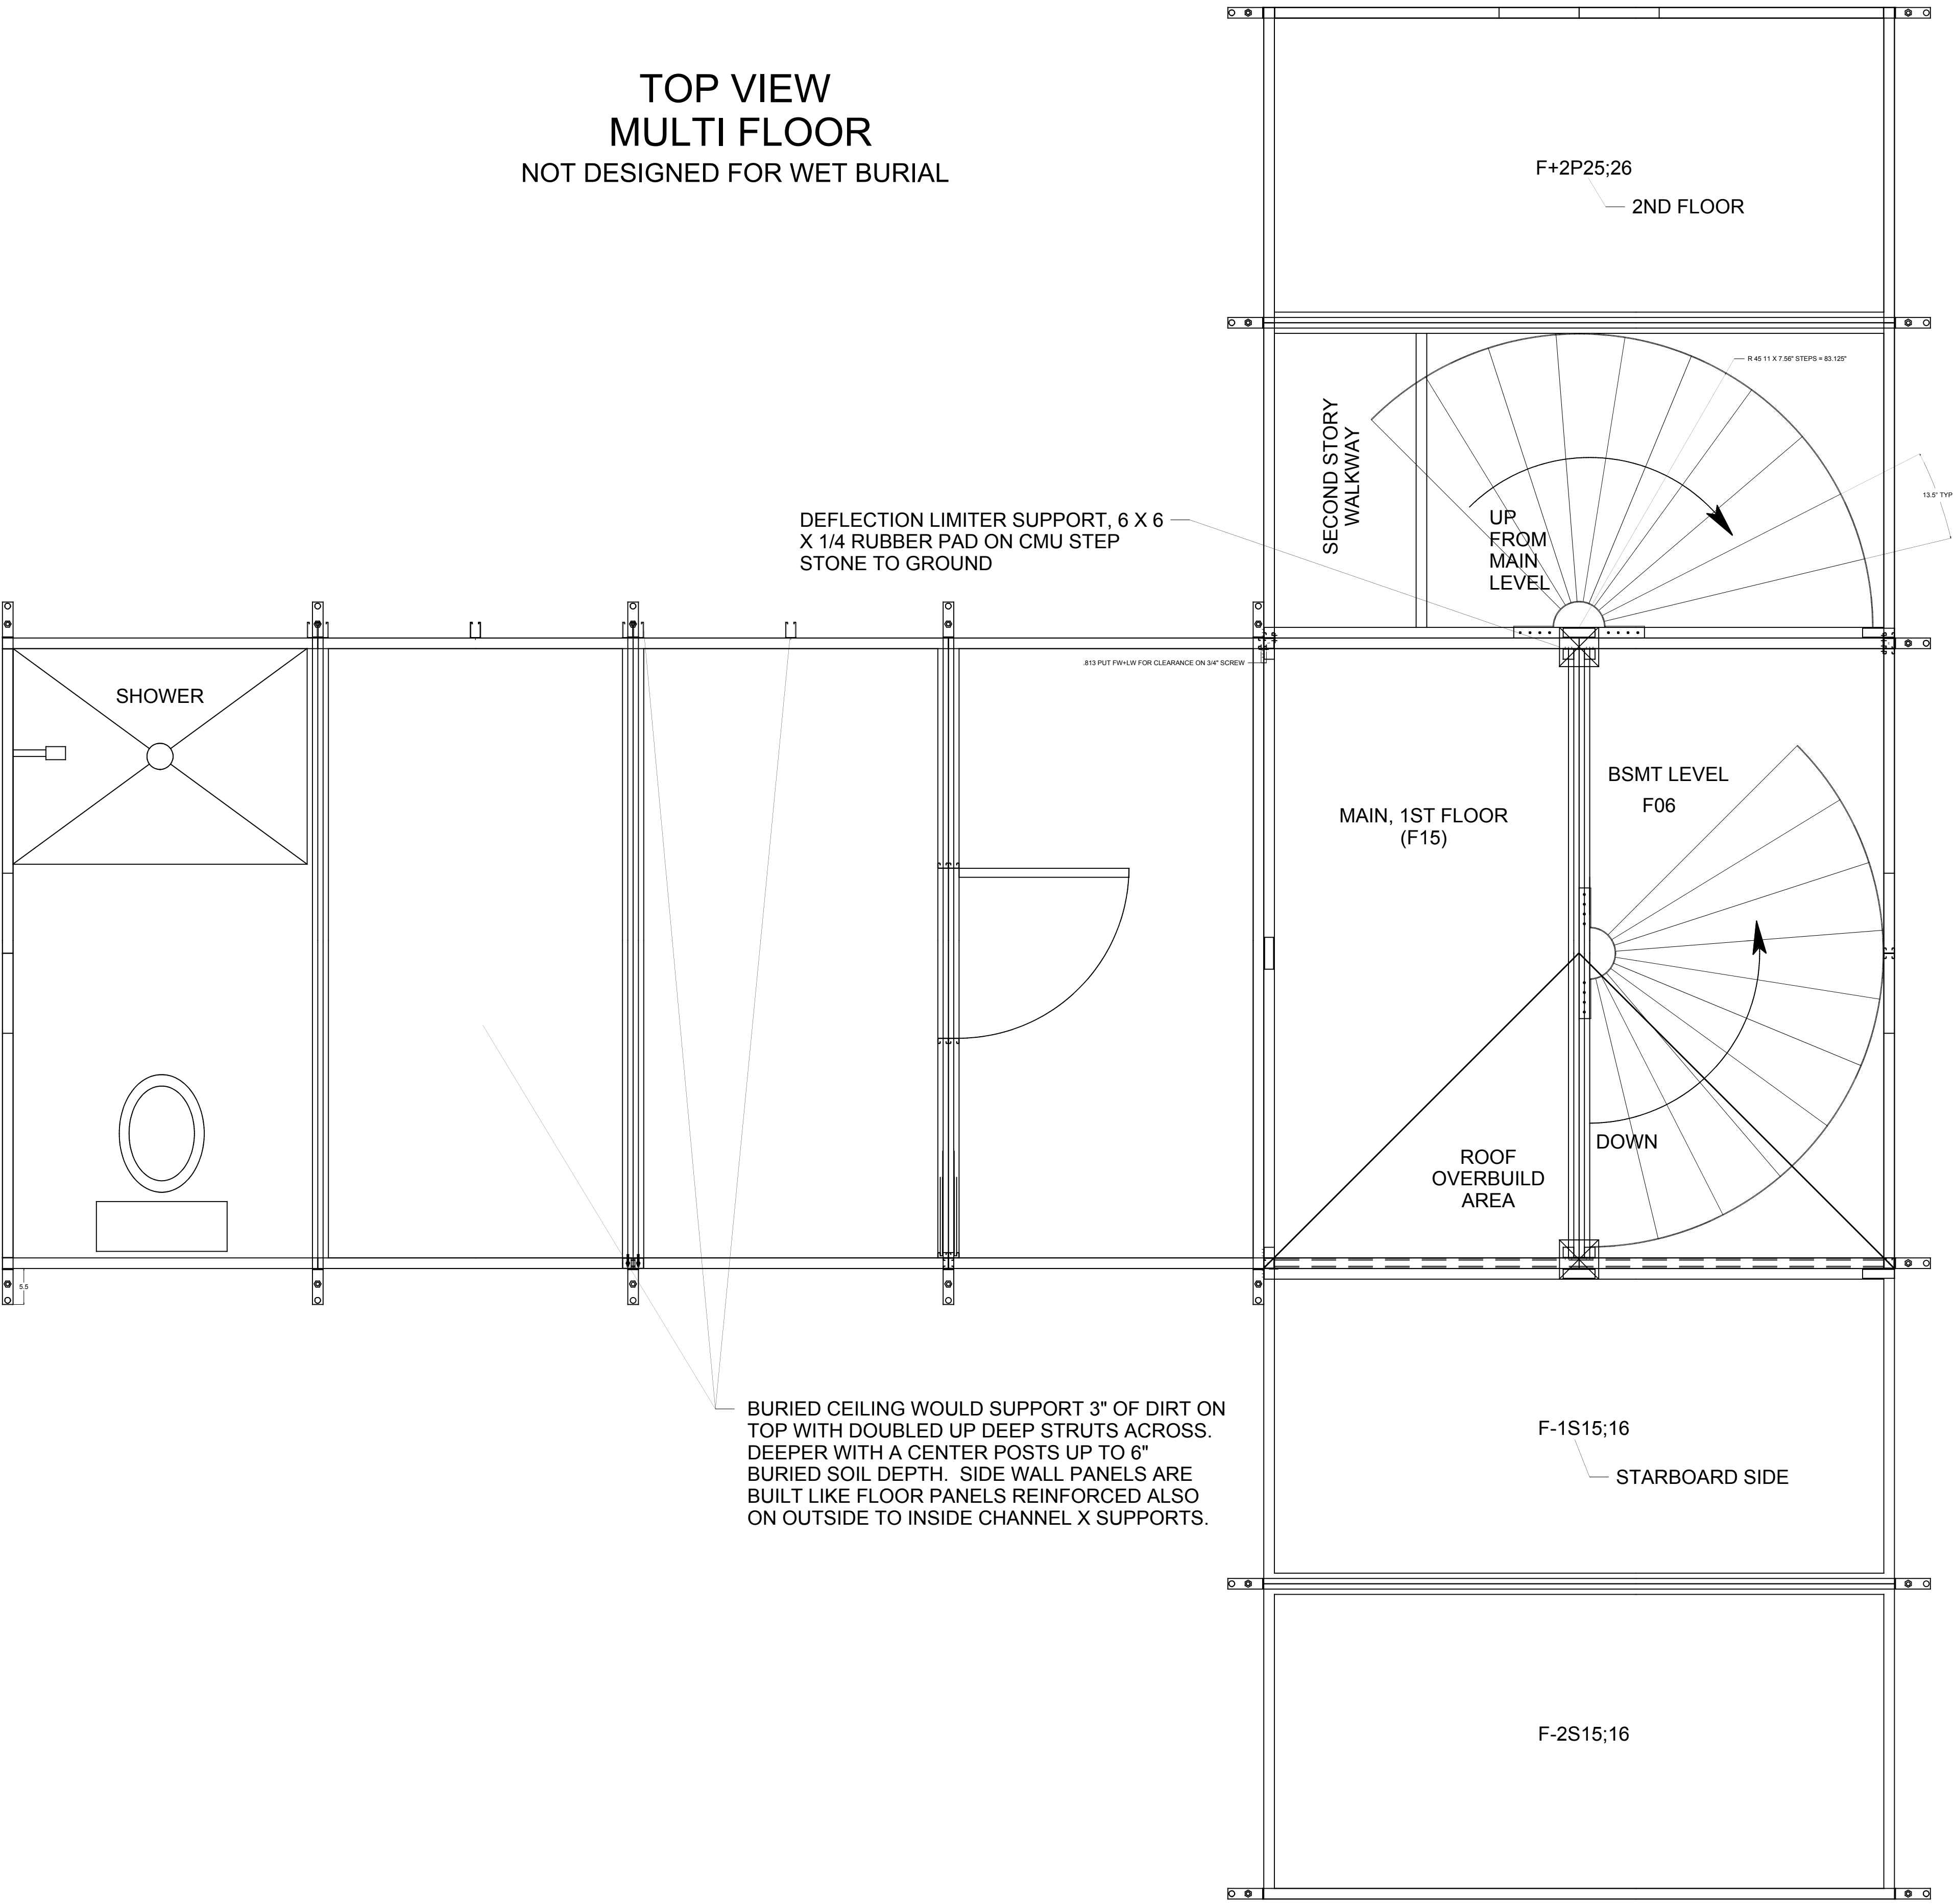


MAY BUILD INNER
COURTYARD

DASH -06 (2x cross only expandable)
SOME ASSY REQ ON ALL

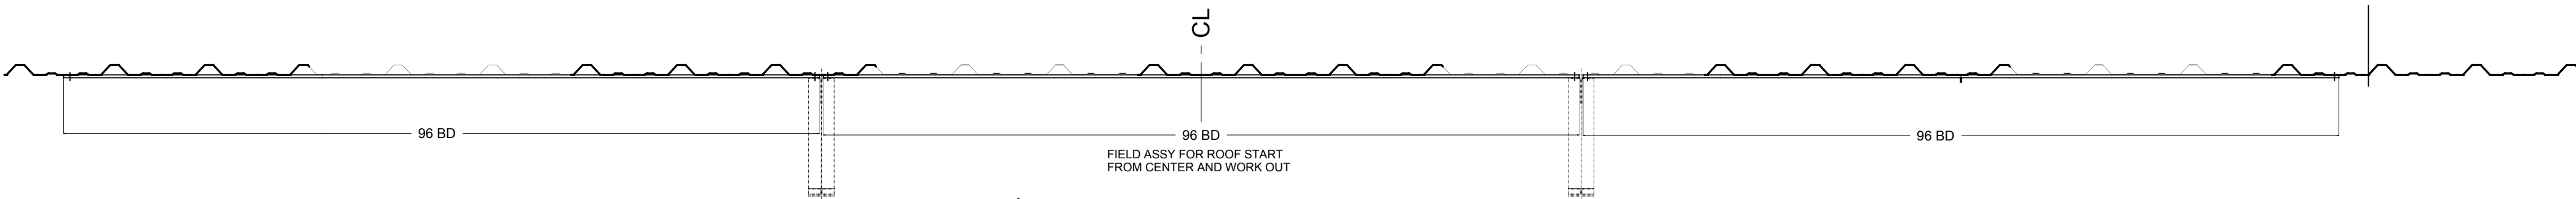


DASH -05 (2x cross only expandable)

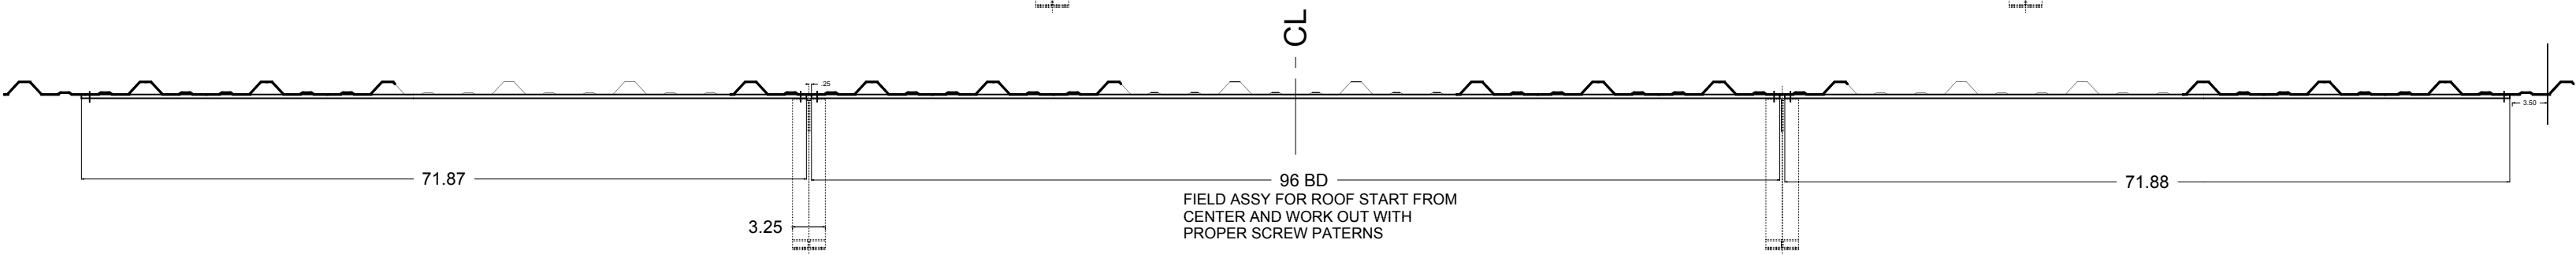


DASH -04 (2x expandable)

FACTORY REMOVED ENDS

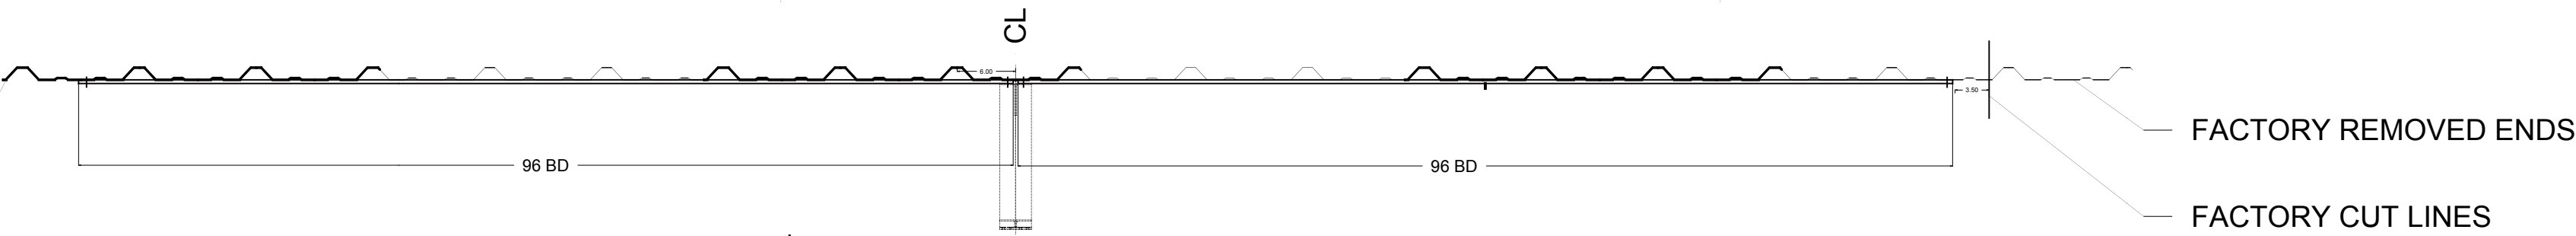

DASH -03 (3x expandable)

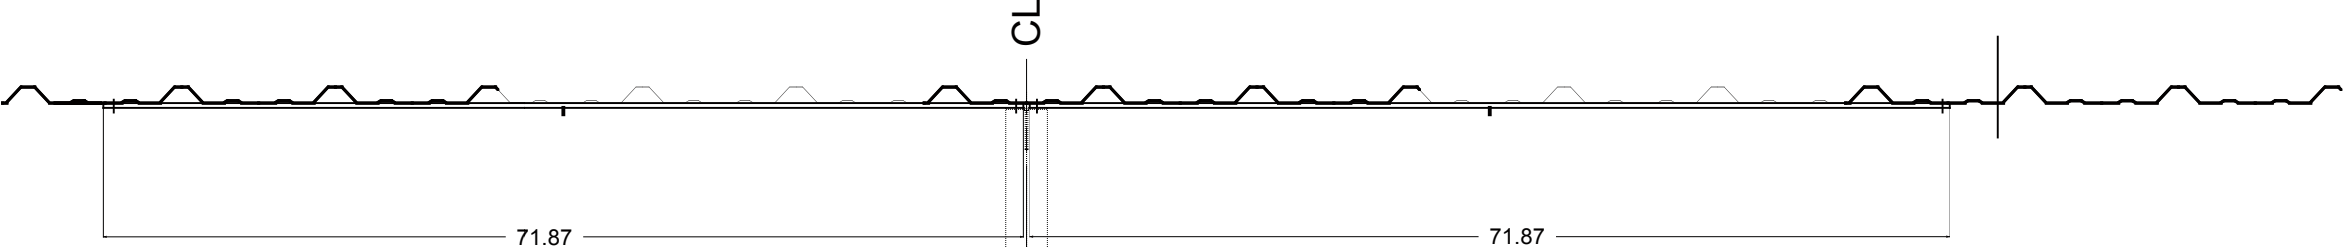

DASH -02 (2 / 4x Bay expandable)

